



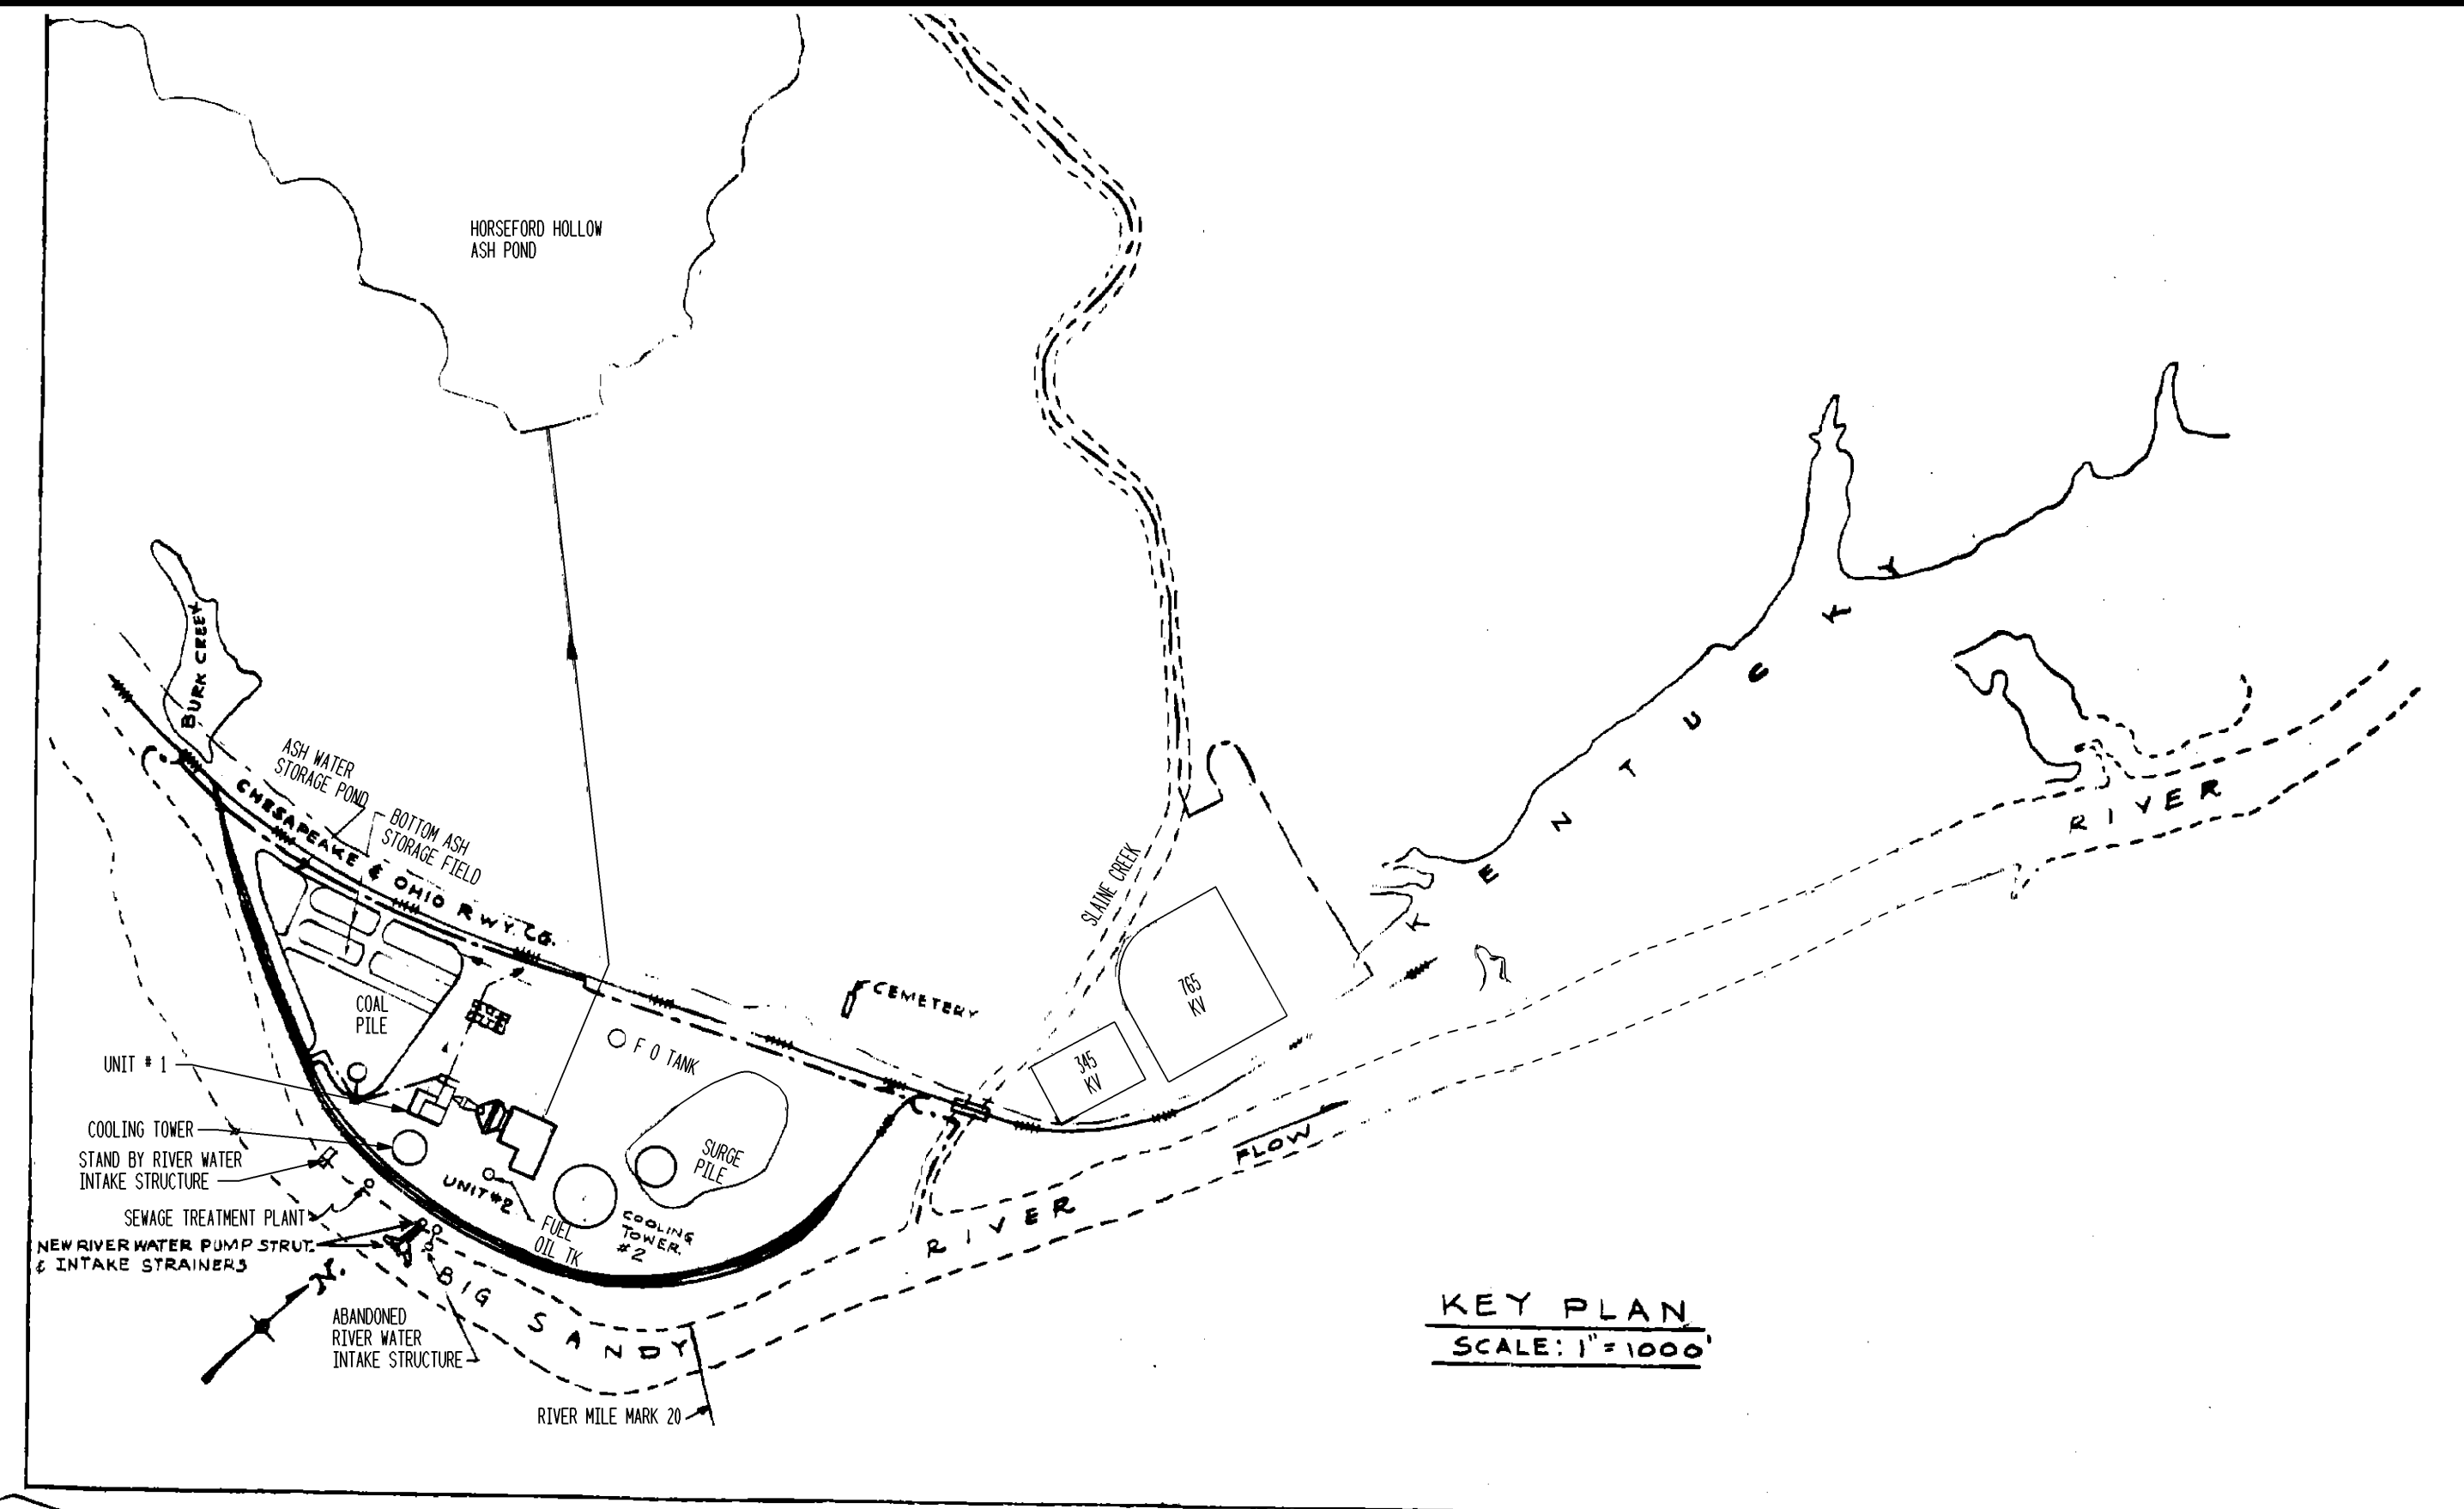

HIGH WATER-1937 ELEV. 560'-0"
NORMAL POOL ELEV. 515'-0"

NOTE:
U.S. ENGINEERS & U.S. COAST GEODETIC
SURVEY DATUM ARE THE SAME.

7/25/96	1	THIS DRAWING WAS CREATED FROM DWG 2-5030 REV 11 AND SUPERSEDES DWGS 1-5030 REV 5 & DWG 2-5030 REV 11. JAM/	JOB/ RER
THIS DRAWING HAS BEEN ELECTRONICALLY SCANNED. SEE MICROFILM RECORDS FOR HISTORY & SIGNATURES. DRAWING 2-5030 REVISION 10			
DATE	NO.	DESCRIPTION	APPRO.
REVISIONS			
/usr6/mech/big_sandy/u12.go/5030.120			
/usr6/mech/big_sandy/u12.go/5030.194			
"THIS DRAWING IS THE PROPERTY OF THE AMERICAN ELECTRIC POWER SERVICE CORP. AND IS LOANED UPON CONDITION THAT IT IS NOT TO BE REPRODUCED OR COPIED, IN WHOLE OR IN PART, OR USED FOR FURNISHING INFORMATION TO ANY PERSON WITHOUT THE WRITTEN CONSENT OF THE AEP SERVICE CORP. OR FOR ANY PURPOSE DETRIMENTAL TO THEIR INTEREST, AND IS TO BE RETURNED UPON REQUEST"			
KENTUCKY POWER CO BIG SANDY PLANT BIG SANDY KENTUCKY			
PLOT PLAN			
DWG. NO. 12-5030-1			
ARCH	ELEC	MECH	STR
SCALE: 1"=300'-0"		ENGINEERING DIVISION	
DR: WTD		J E DOLAN	
CH: P.J.B.		DESIGN DEPARTMENT	
SP: J.E.		L A SMITH	
DATE: 9-25-96		VC	
APR AMERICAN ELECTRIC POWER		1 RIVERSIDE PLAZA COLUMBUS, OH 43215	

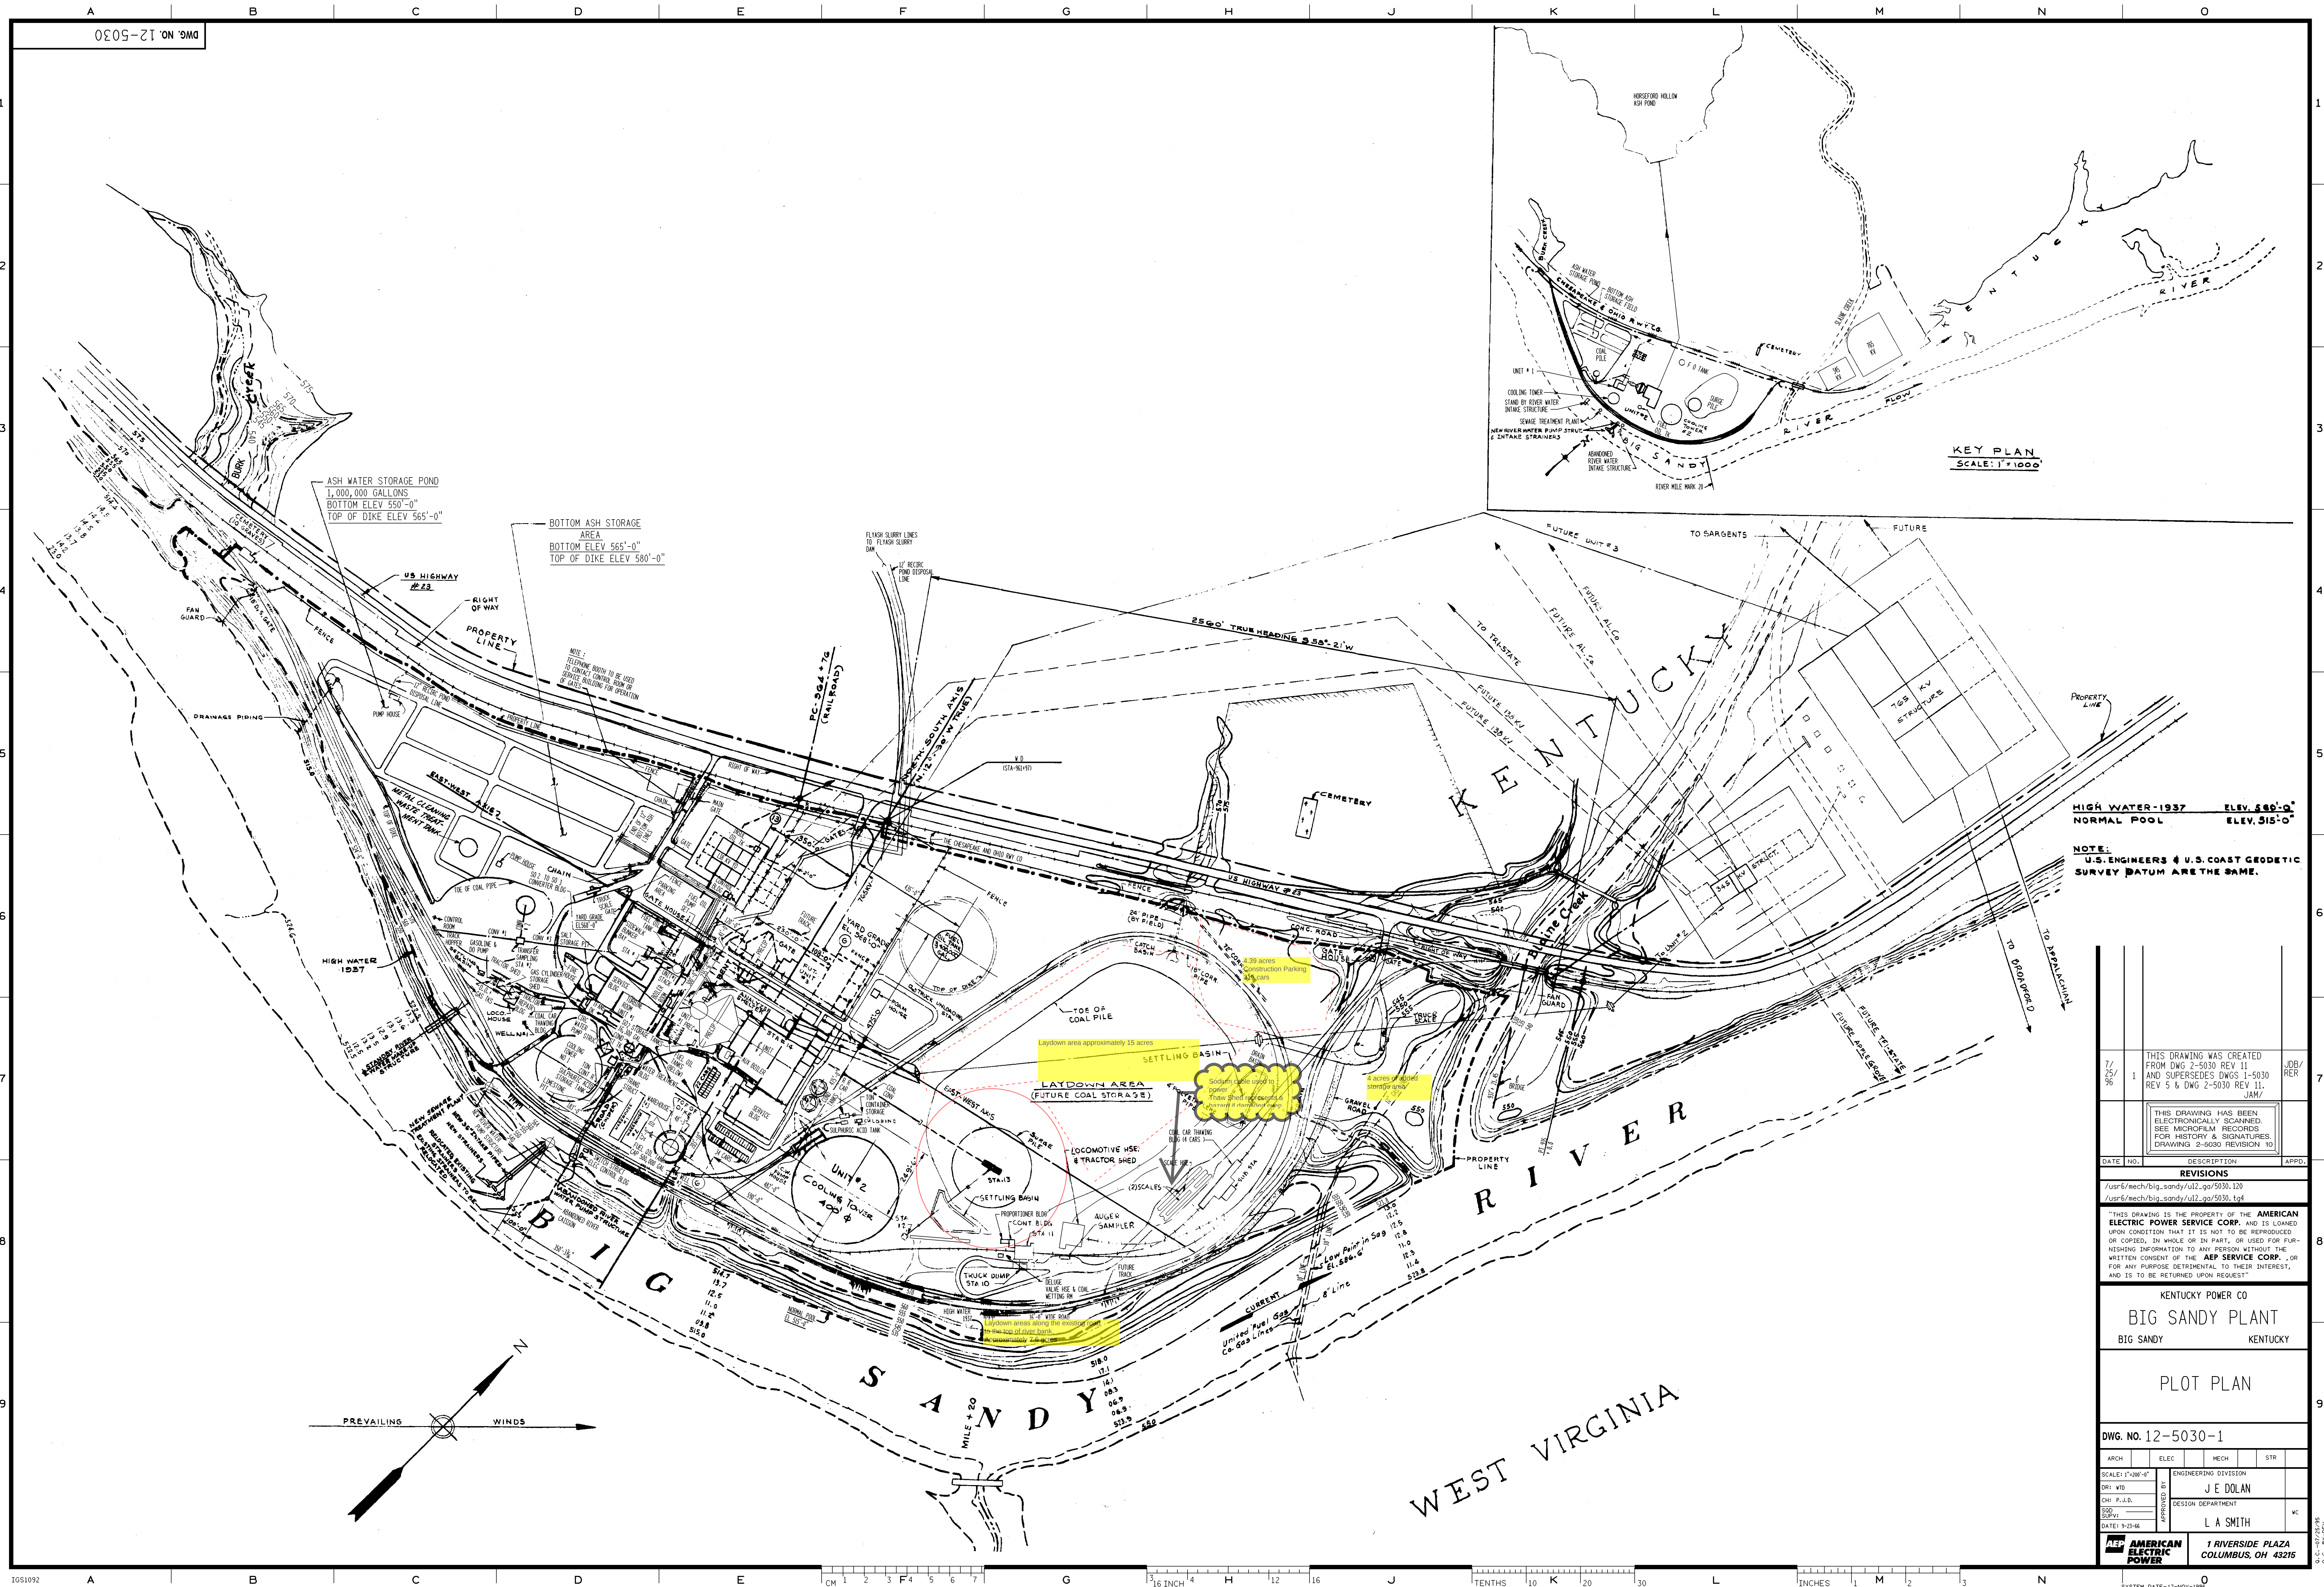