


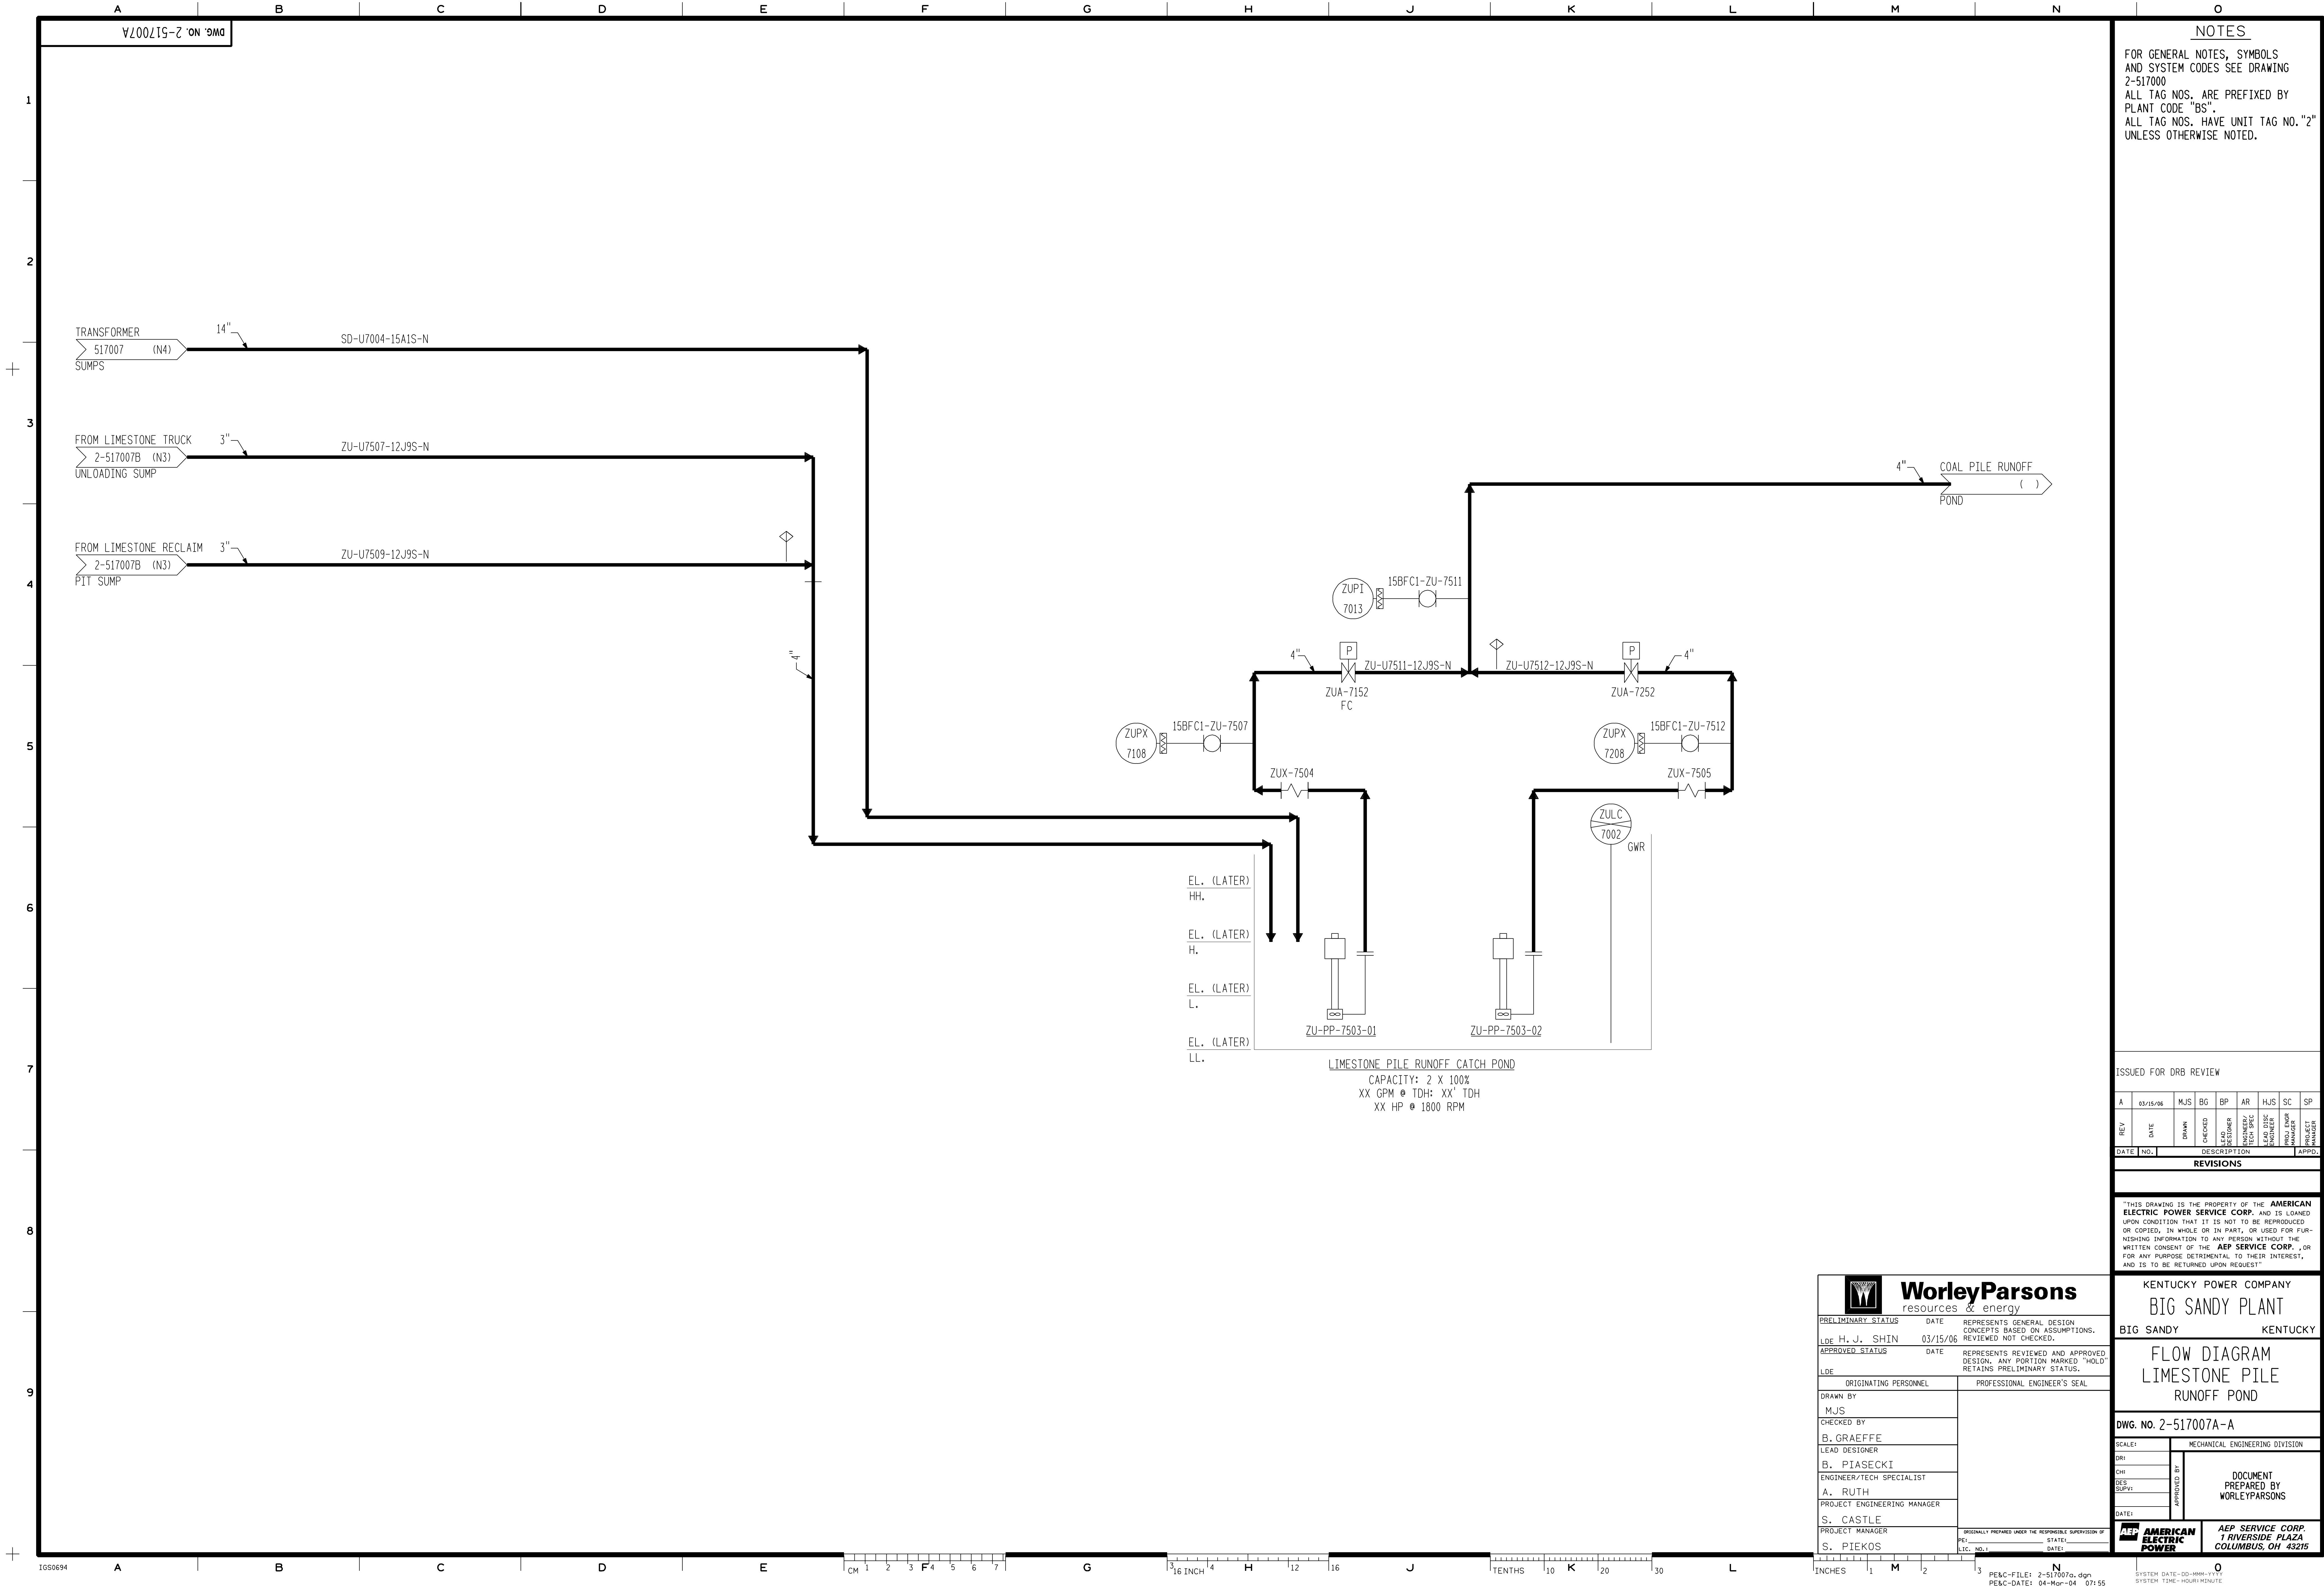

NOTES

FOR GENERAL NOTES, SYMBOLS
AND SYSTEM CODES SEE DRAWING
2-517000
ALL TAG NOS. ARE PREFIXED BY
PLANT CODE "BS".
ALL TAG NOS. HAVE UNIT TAG NO. "2"
UNLESS OTHERWISE NOTED.

ISSUED FOR DRB REVIEW

REV	DATE	DRAWN	CHECKED	DESIGNED	ENGINEER/TECH SPEC	LEAD DESIG	PROJECT MANAGER
A	03/15/06	MJS	BG	BP	AR	HJS	SC
DATE	NO.	DESCRIPTION					APPD.

REVISIONS

"THIS DRAWING IS THE PROPERTY OF THE **AMERICAN ELECTRIC POWER SERVICE CORP.** AND IS LOANED UPON CONDITION THAT IT IS NOT TO BE REPRODUCED OR COPIED, IN WHOLE OR IN PART, OR USED FOR FURNISHING INFORMATION TO ANY PERSON WITHOUT THE WRITTEN CONSENT OF THE **AEP SERVICE CORP.** OR FOR ANY PURPOSE DETRIMENTAL TO THEIR INTEREST, AND IS TO BE RETURNED UPON REQUEST."



PRELIMINARY STATUS	DATE	REPRESENTS GENERAL DESIGN CONCEPTS BASED ON ASSUMPTIONS. REVIEWED NOT CHECKED.
LDE H. J. SHIN	03/15/06	
APPROVED STATUS	DATE	REPRESENTS REVIEWED AND APPROVED DESIGN. ANY PORTION MARKED "HOLD" RETAINS PRELIMINARY STATUS.
LDE		
ORIGINATING PERSONNEL	PROFESSIONAL ENGINEER'S SEAL	
DRAWN BY		
MJS		
CHECKED BY		
B. GRAEFFE		
LEAD DESIGNER		
B. PIASECKI		
ENGINEER/TECH SPECIALIST		
A. RUTH		
PROJECT ENGINEERING MANAGER		
S. CASTLE		
PROJECT MANAGER		
S. PIEKOS		

ORIGINALLY PREPARED UNDER THE RESPONSIBLE SUPERVISION OF
PE: NO. 1
STATE: OH
DATE: 04-Mar-04 07:55

KENTUCKY POWER COMPANY
BIG SANDY PLANT
BIG SANDY KENTUCKY

FLOW DIAGRAM
LIMESTONE PILE
RUNOFF POND

DWG. NO. 2-517007A-A

SCALE: MECHANICAL ENGINEERING DIVISION

DR:	APPROVED BY
CHR:	
DES:	
SUPPL:	
DATE:	

DOCUMENT
PREPARED BY
WORLEYPARSONS



AEP SERVICE CORP.
1 RIVERSIDE PLAZA
COLUMBUS, OH 43215

PE&C-FILE: 2-517007a.dgn
PE&C-DATE: 04-Mar-04 07:55

SYSTEM DATE=DD-MMM-YY
SYSTEM TIME=HH:MM:SS