


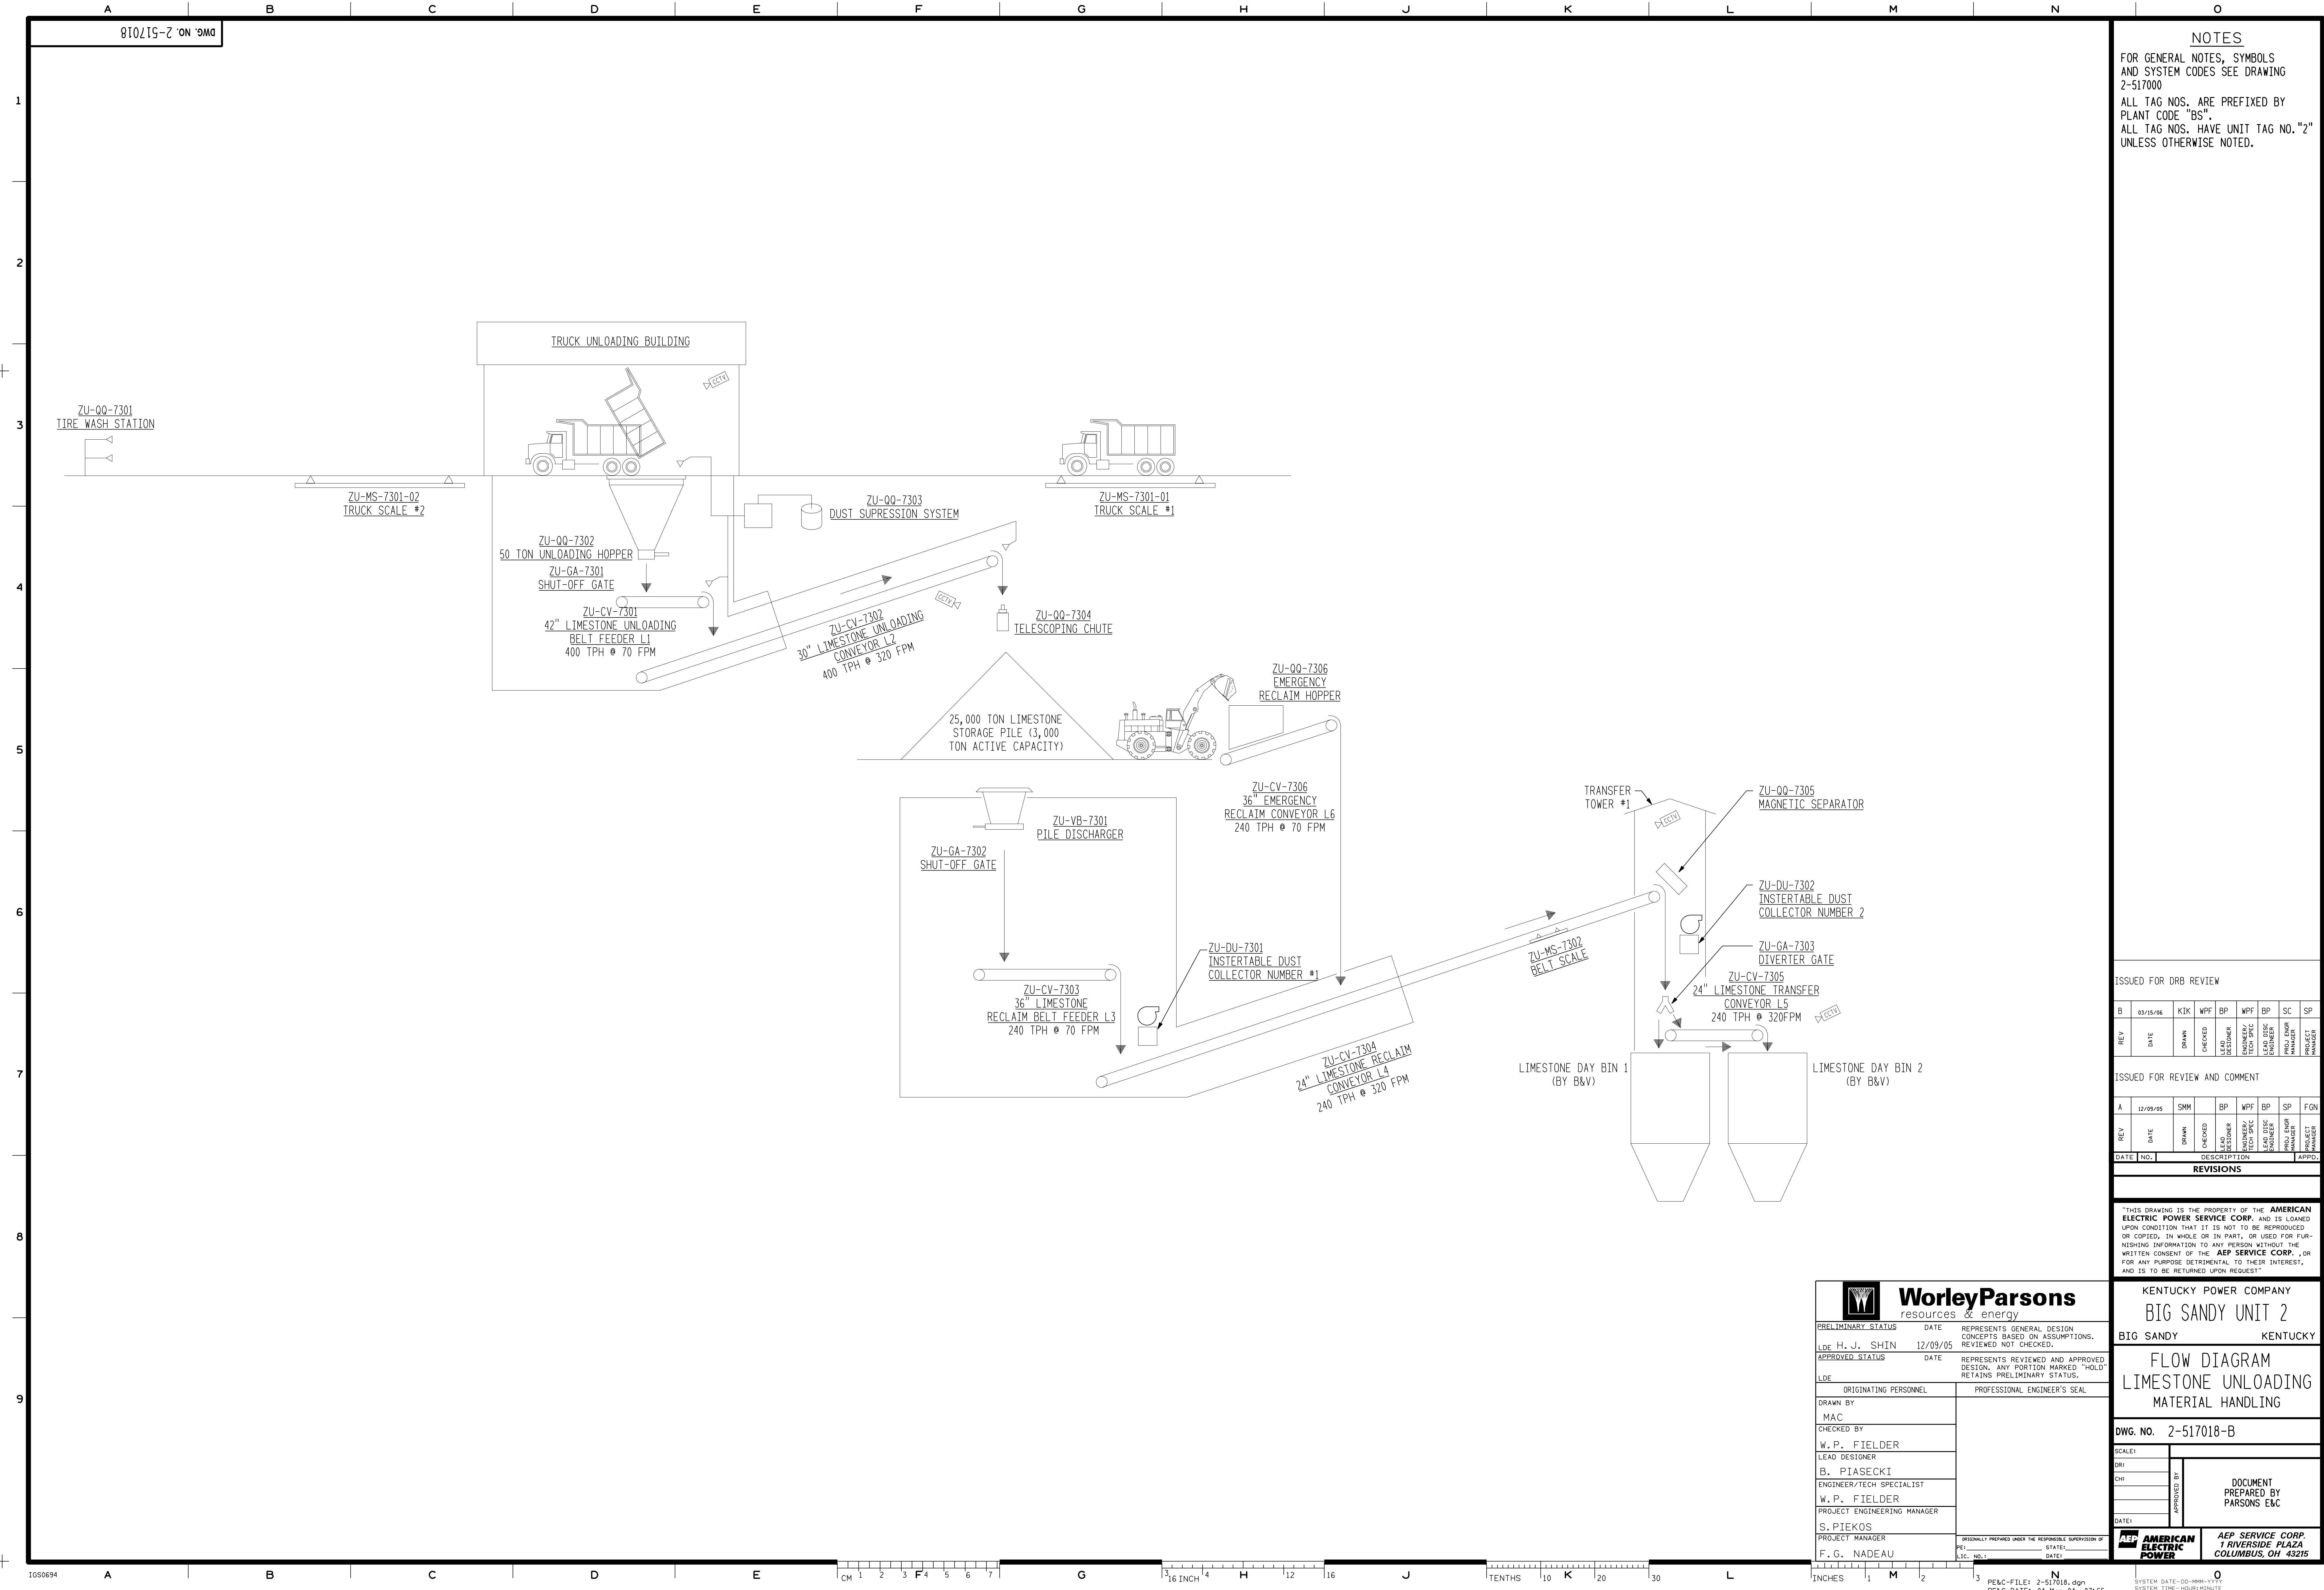

NOTES

FOR GENERAL NOTES, SYMBOLS
AND SYSTEM CODES SEE DRAWING
2-517000

ALL TAG NOS. ARE PREFIXED BY
PLANT CODE "BS".

ALL TAG NOS. HAVE UNIT TAG NO. "2"
UNLESS OTHERWISE NOTED.

ISSUED FOR DRB REVIEW									
B	03/15/06	KIK	WPF	BP	WPF	BP	SC	SP	
REV	DATE	DRAWN	CHECKED	LEAD DESIGNER	ENGINEER/TECH SPEC	LEAD DISC	LEAD DISC	PROJ MGR	PROJECT MANAGER

ISSUED FOR REVIEW AND COMMENT									
A	12/09/05	SMM		BP	WPF	BP	SP	FGN	
REV	DATE	DRAWN	CHECKED	LEAD DESIGNER	ENGINEER/TECH SPEC	LEAD DISC	LEAD DISC	PROJ MGR	PROJECT MANAGER
DATE	NO.	DESCRIPTION						APPD.	

REVISIONS

"THIS DRAWING IS THE PROPERTY OF THE **AMERICAN ELECTRIC POWER SERVICE CORP.** AND IS LOANED UPON CONDITION THAT IT IS NOT TO BE REPRODUCED OR COPIED, IN WHOLE OR IN PART, OR USED FOR FURNISHING INFORMATION TO ANY PERSON WITHOUT THE WRITTEN CONSENT OF THE **AEP SERVICE CORP.** OR FOR ANY PURPOSE DETRIMENTAL TO THEIR INTEREST, AND IS TO BE RETURNED UPON REQUEST."



PRELIMINARY STATUS	DATE	REPRESENTS GENERAL DESIGN CONCEPTS BASED ON ASSUMPTIONS. REVIEWED NOT CHECKED.
LDE H. J. SHIN	12/09/05	
APPROVED STATUS	DATE	REPRESENTS REVIEWED AND APPROVED DESIGN. ANY PORTION MARKED "HOLD" RETAINS PRELIMINARY STATUS.
LDE		
ORIGINATING PERSONNEL		PROFESSIONAL ENGINEER'S SEAL
DRAWN BY MAC		
CHECKED BY W. P. FIELDER		
LEAD DESIGNER B. PIASECKI		
ENGINEER/TECH SPECIALIST W. P. FIELDER		
PROJECT ENGINEERING MANAGER S. PIEKOS		
PROJECT MANAGER F. G. NADEAU		

KENTUCKY POWER COMPANY
BIG SANDY UNIT 2
BIG SANDY KENTUCKY

FLOW DIAGRAM
LIMESTONE UNLOADING
MATERIAL HANDLING

DWG. NO. 2-517018-B

SCALE:	APPROVED BY	DOCUMENT PREPARED BY PARSONS E&C
DR:		
CHR:		
DATE:		

AEP **AMERICAN ELECTRIC POWER** **AEP SERVICE CORP.**
1 RIVERSIDE PLAZA
COLUMBUS, OH 43215