


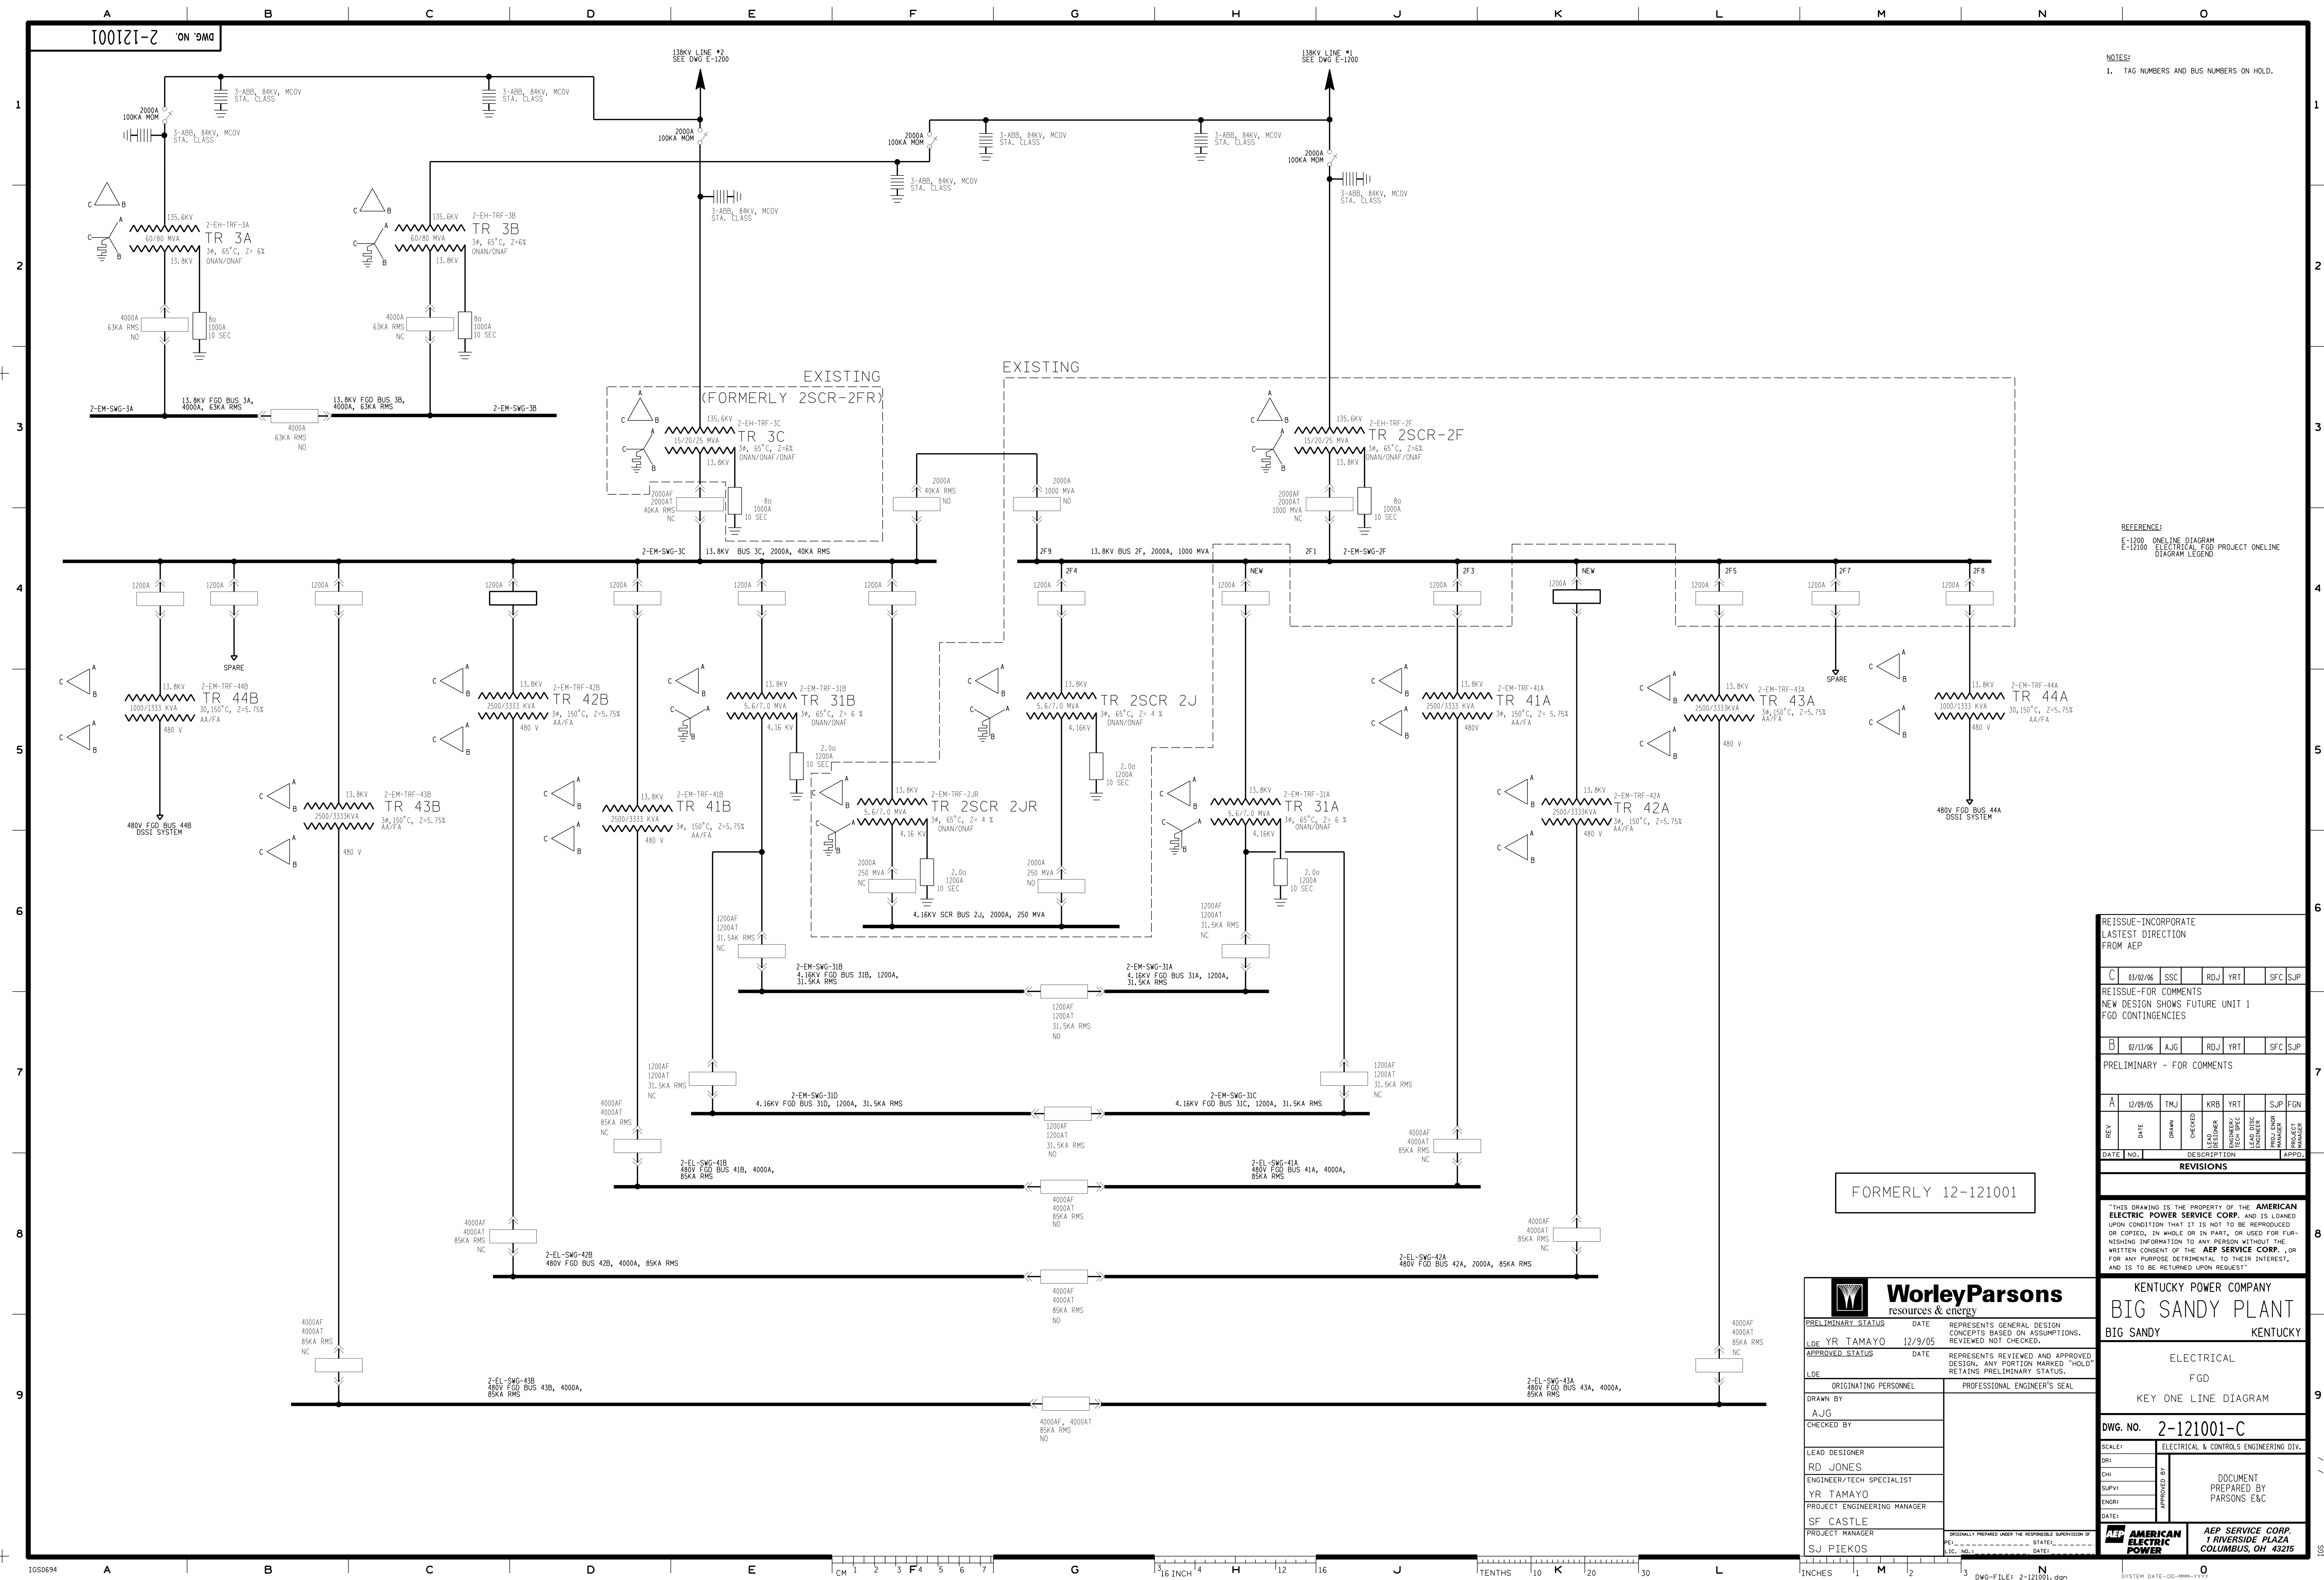

NOTES:
1. TAG NUMBERS AND BUS NUMBERS ON HOLD.

REFERENCE:
E-1200 ONELINE DIAGRAM
E-12100 ELECTRICAL FGD PROJECT ONELINE
DIAGRAM LEGEND

REISSUE-INCORPORATE LASTEST DIRECTION FROM AEP						
C	03/02/06	SSC	RDJ	YRT	SFC	SJP
REISSUE-FOR COMMENTS NEW DESIGN SHOWS FUTURE UNIT 1 FGD INTERGENCIES						
B	02/13/06	AJG	RDJ	YRT	SFC	SJP
PRELIMINARY - FOR COMMENTS						
A	12/09/05	TMJ	KRB	YRT	SJP	FGN
REV	DATE	DRAWN	CHECKED	DESIGNED	ENGINEER/TECH SPEC	LEAD DESIG
DATE	NO.	DESCRIPTION	APPROD.	DATE	NO.	DESCRIPTION
REVISIONS						
"THIS DRAWING IS THE PROPERTY OF THE AMERICAN ELECTRIC POWER SERVICE CORP. AND IS LOANED UPON CONDITION THAT IT IS NOT TO BE REPRODUCED OR COPIED, IN WHOLE OR IN PART, OR USED FOR FUR- NISHING INFORMATION TO ANY PERSON WITHOUT THE WRITTEN CONSENT OF THE AEP SERVICE CORP. OR FOR ANY PURPOSE DETRIMENTAL TO THEIR INTEREST, AND IS TO BE RETURNED UPON REQUEST"						

WorleyParsons
resources & energy

PRELIMINARY STATUS	DATE	REPRESENTS GENERAL DESIGN CONCEPTS BASED ON ASSUMPTIONS. REVIEWED NOT CHECKED.
APPROVED STATUS	DATE	REPRESENTS REVIEWED AND APPROVED DESIGN. ANY PORTION MARKED "HOLD" RETAINS PRELIMINARY STATUS.
ORIGINATING PERSONNEL	PROFESSIONAL ENGINEER'S SEAL	
DRAWN BY AJG		
CHECKED BY		
LEAD DESIGNER RD JONES		
ENGINEER/TECH SPECIALIST YR TAMAYO		
PROJECT ENGINEERING MANAGER		
SF CASTLE		
PROJECT MANAGER SJ PIEKOS		

SCALE:	DOCUMENT PREPARED BY PARSONS ESC
DWG. NO. 2-121001-C	
SCALE:	
DATE:	
DATE:	



