


8-10691-2 ON DWG

REFERENCE DRAWING:
E-5250 138KV SCR2 SWITCHGEAR BUILDING STA. CONT. ROOM KEY PLAN

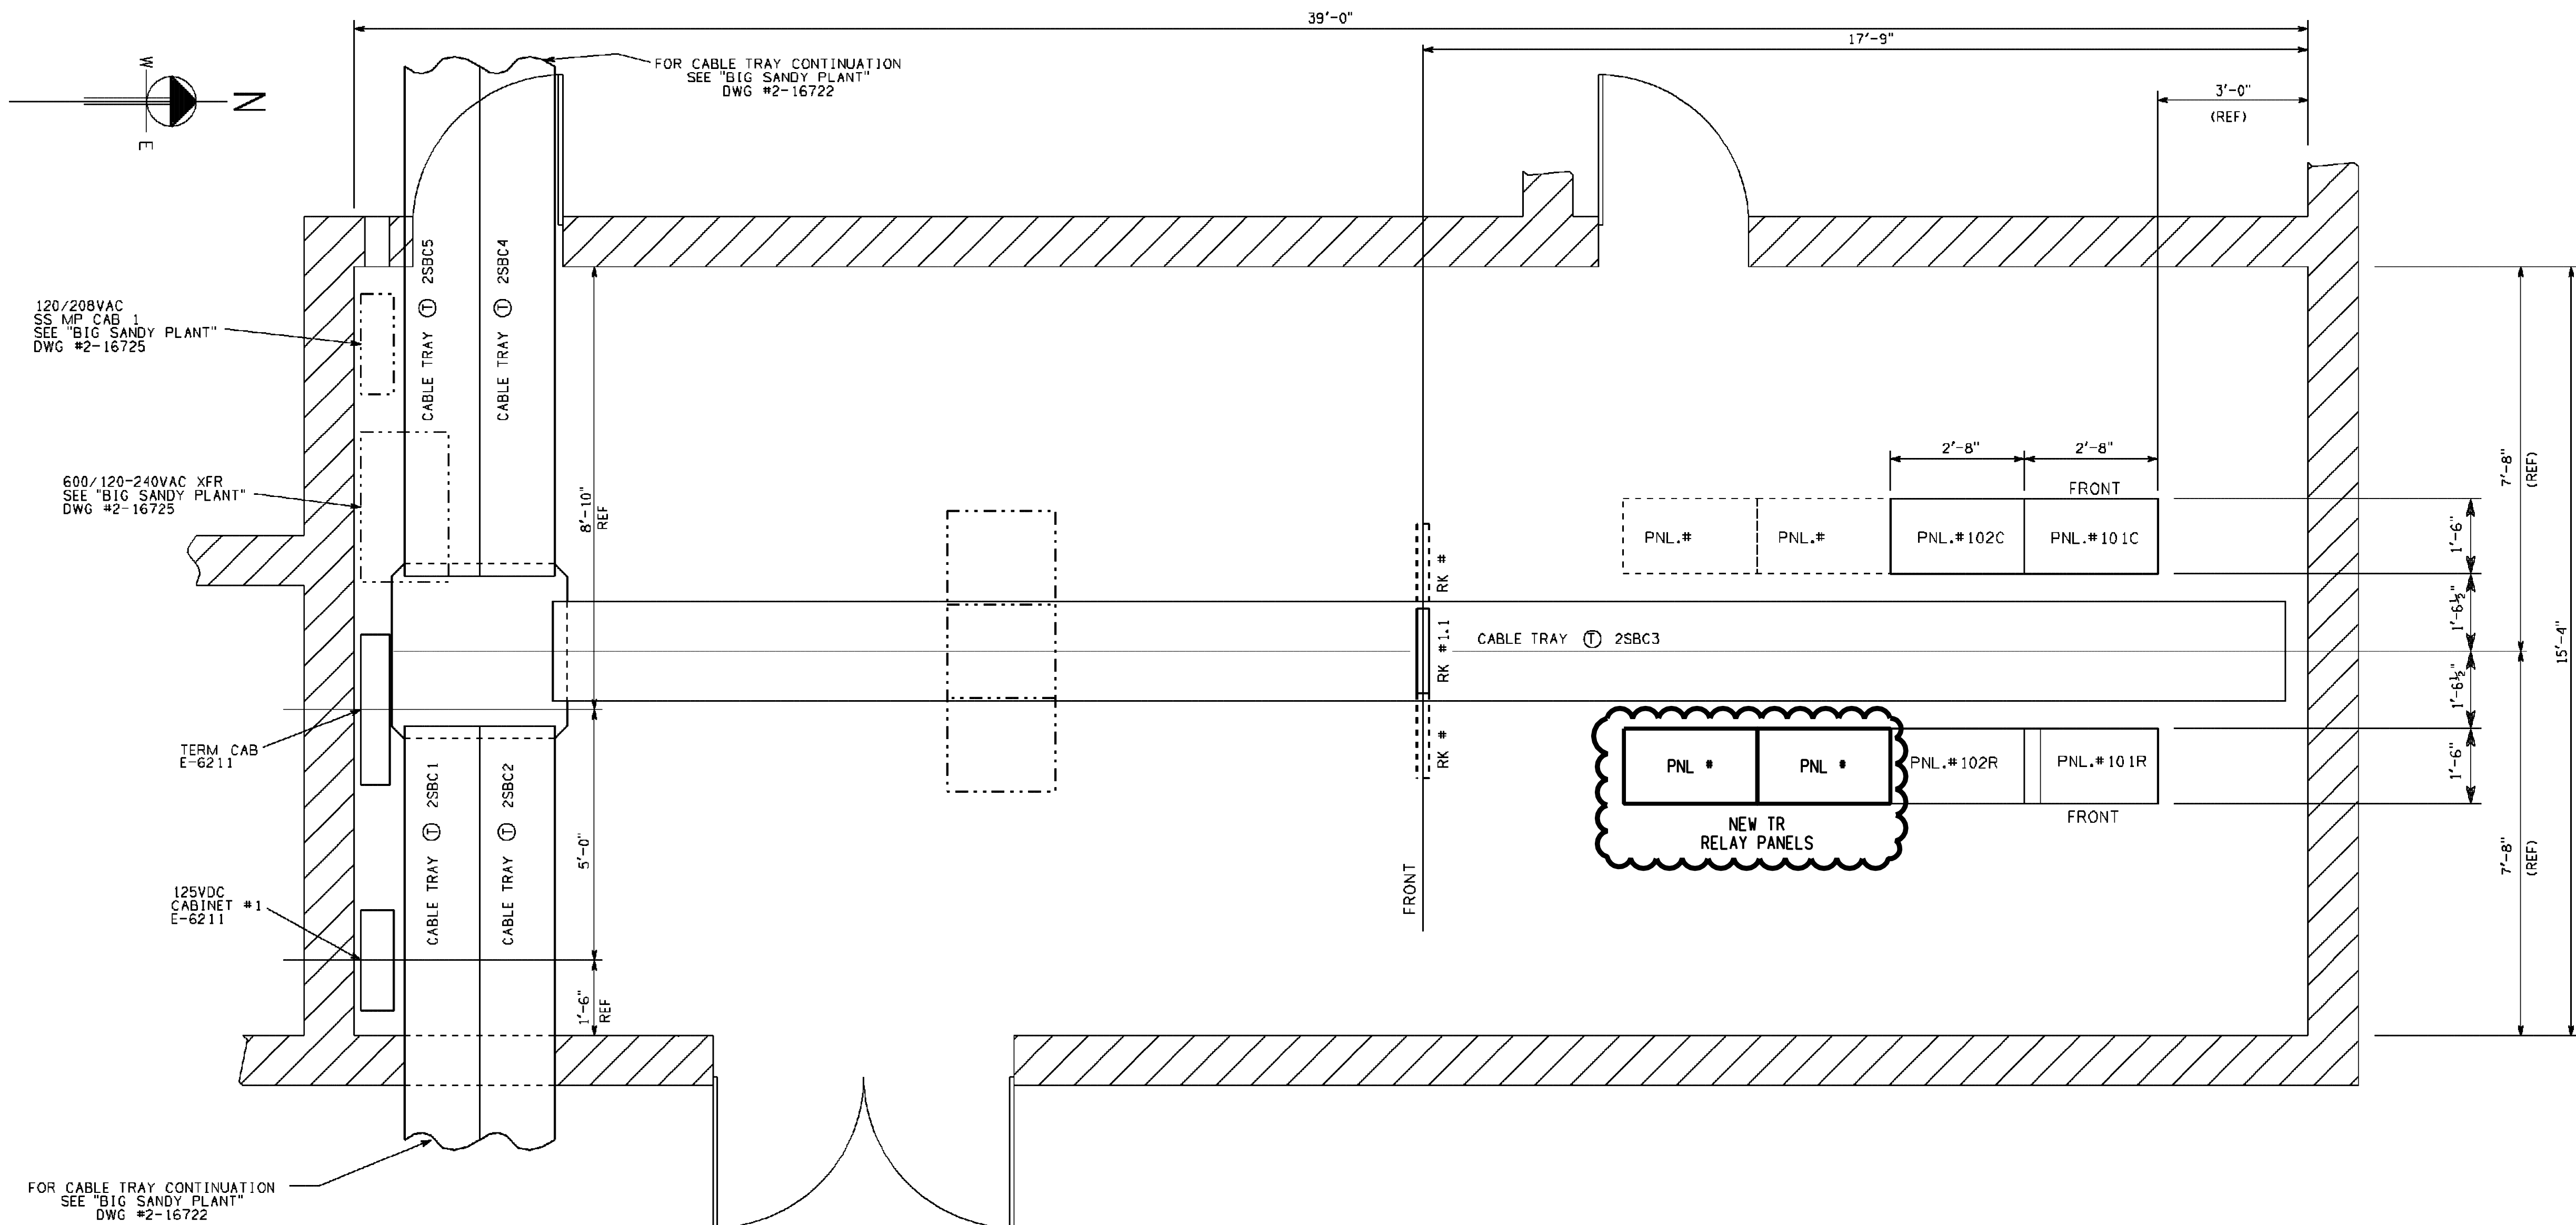

WorleyParsons resources & energy	
PRELIMINARY STATUS	DATE
LDE YR TAMAYO	12/08/05
APPROVED STATUS	DATE
LDE	
ORIGINATING PERSONNEL	PROFESSIONAL ENGINEER'S SEAL
DRAWN BY CH	
CHECKED BY	
LEAD DESIGNER KA WALSH	
ENGINEER/TECH SPECIALIST JB ANICH	
PROJECT ENGINEERING MANAGER SF CASTLE	
PROJECT MANAGER SJ PIEKOS	
ORIGINALLY PREPARED UNDER THE RESPONSIBLE SUPERVISION OF: PEL: _____ STATE: _____ A.I.C. NO.: _____ DATE: _____	

ISSUE FOR DRB REVIEW	
B	03/14/06 CH KAW JBA YRT SFC SUP
A ISSUED FOR REVIEW AND COMMENTS.	
A	12/08/05 CH KAW JBA YRT SJP FON
REV	DATE
DRAWN	CHECKED
LEAD	ENGINEER
LEAD DISC	TECH SPEC
LEAD DISC	PROJ. MGR
LEAD DISC	PROJECT MANAGER
DATE	NO.
DESCRIPTION	
APPD.	
REVISIONS	
THIS DRAWING IS THE PROPERTY OF THE AMERICAN ELECTRIC POWER SERVICE CORP. AND IS LOANED UPON CONDITION THAT IT IS NOT TO BE REPRODUCED OR COPIED, IN WHOLE OR IN PART, OR USED FOR FURNISHING INFORMATION TO ANY PERSON WITHOUT THE WRITTEN CONSENT OF THE AEP SERVICE CORP., OR FOR ANY PURPOSE DETRIMENTAL TO THEIR INTEREST, AND IS TO BE RETURNED UPON REQUEST.	
KENTUCKY POWER COMPANY	
BIG SANDY PLANT	
BIG SANDY KENTUCKY	
138KV SCR2 SWITCHGEAR BUILDING STA. CONT. ROOM	
DWG. NO. 2-169401-B	
SCALE: 1/4"=1'-0"	
CIVIL ENGINEERING DIVISION	
DOCUMENT PREPARED BY WORLEYPARSONS	
AEP AMERICAN ELECTRIC POWER	
AEP SERVICE CORP. 1 RIVERSIDE PLAZA COLUMBUS, OH 43215	

PEWC-FILE: bsdandy03d.fll
PEWC-DATE: 21-Sep-04 15:18
SYSTEM DATE: DD-MMM-YYYY
SYSTEM TIME: HOUR:MINUTE